



NARRANDERA AMPOL


SITE 36227

NEWELL HWY, NARRANDERA NSW 2700

PREPARED FOR
AMPOL
08 DEC 2021
REVISION: A

EXHIBITION COPY
NOT FOR REPRODUCTION OR DISTRIBUTION
SUBMISSIONS CLOSE 11 FEBRUARY 2022.


NARRANDERA AMPOL

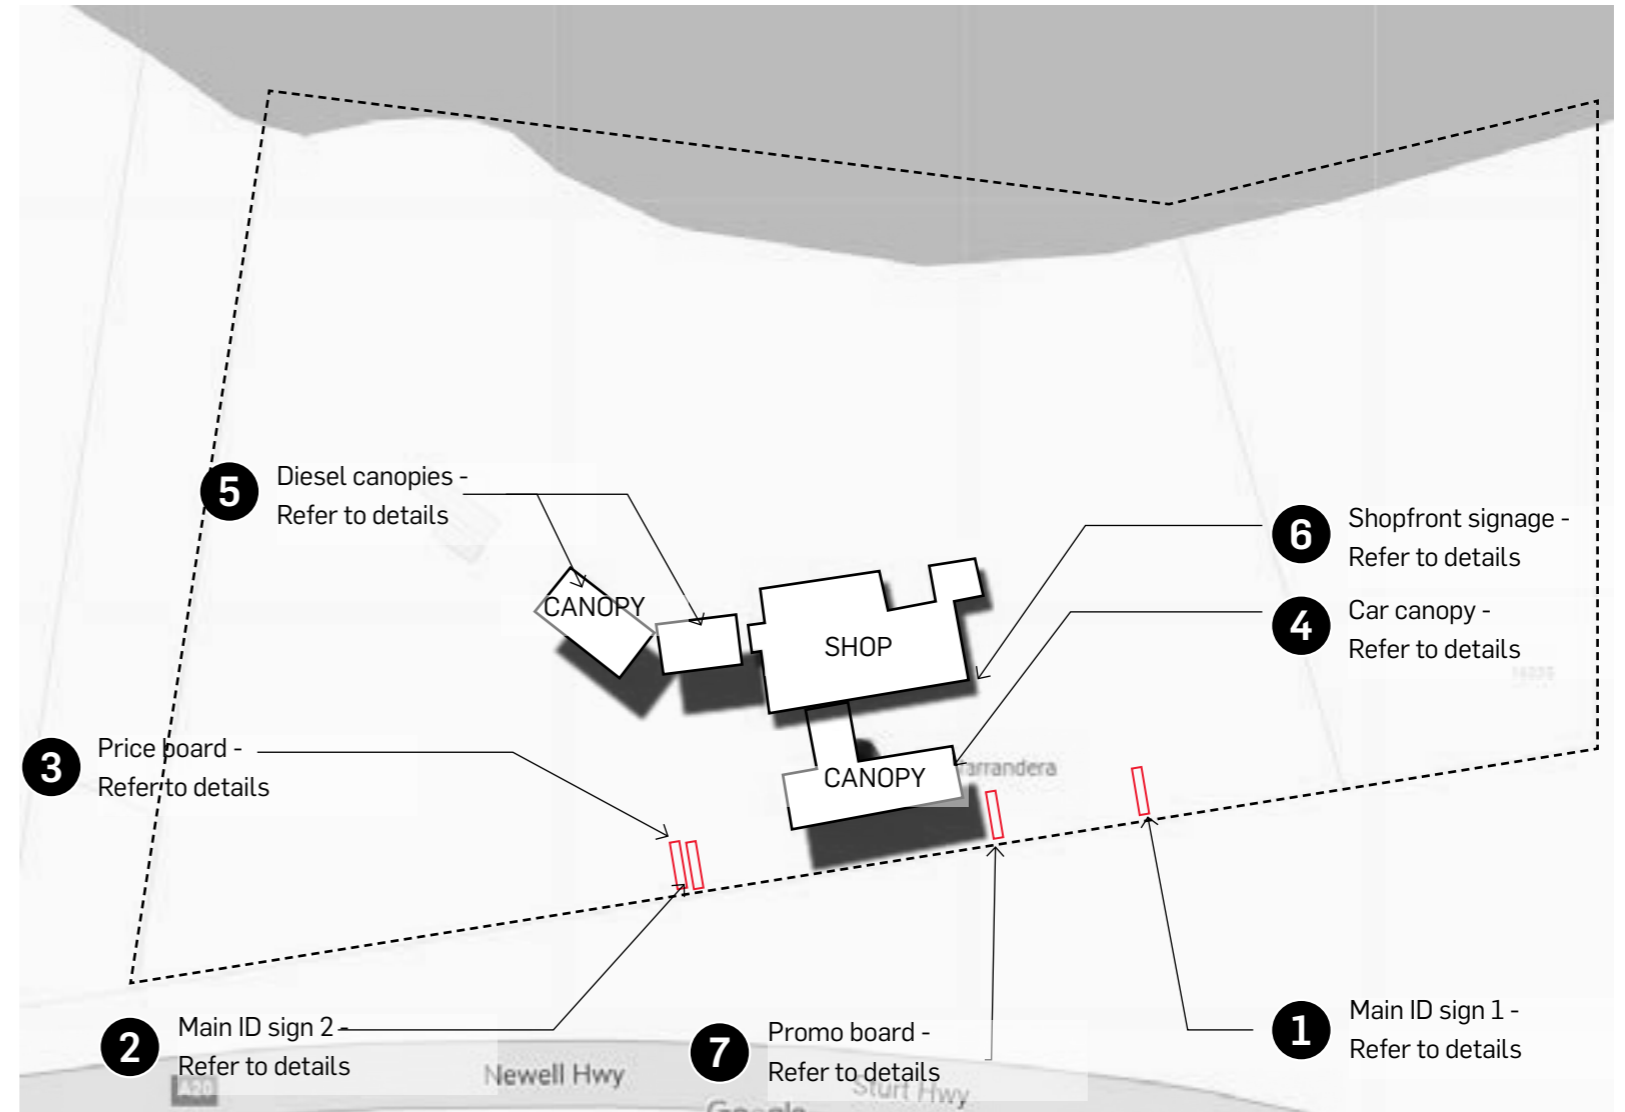

SITE PLAN



EXISTING (EAST)

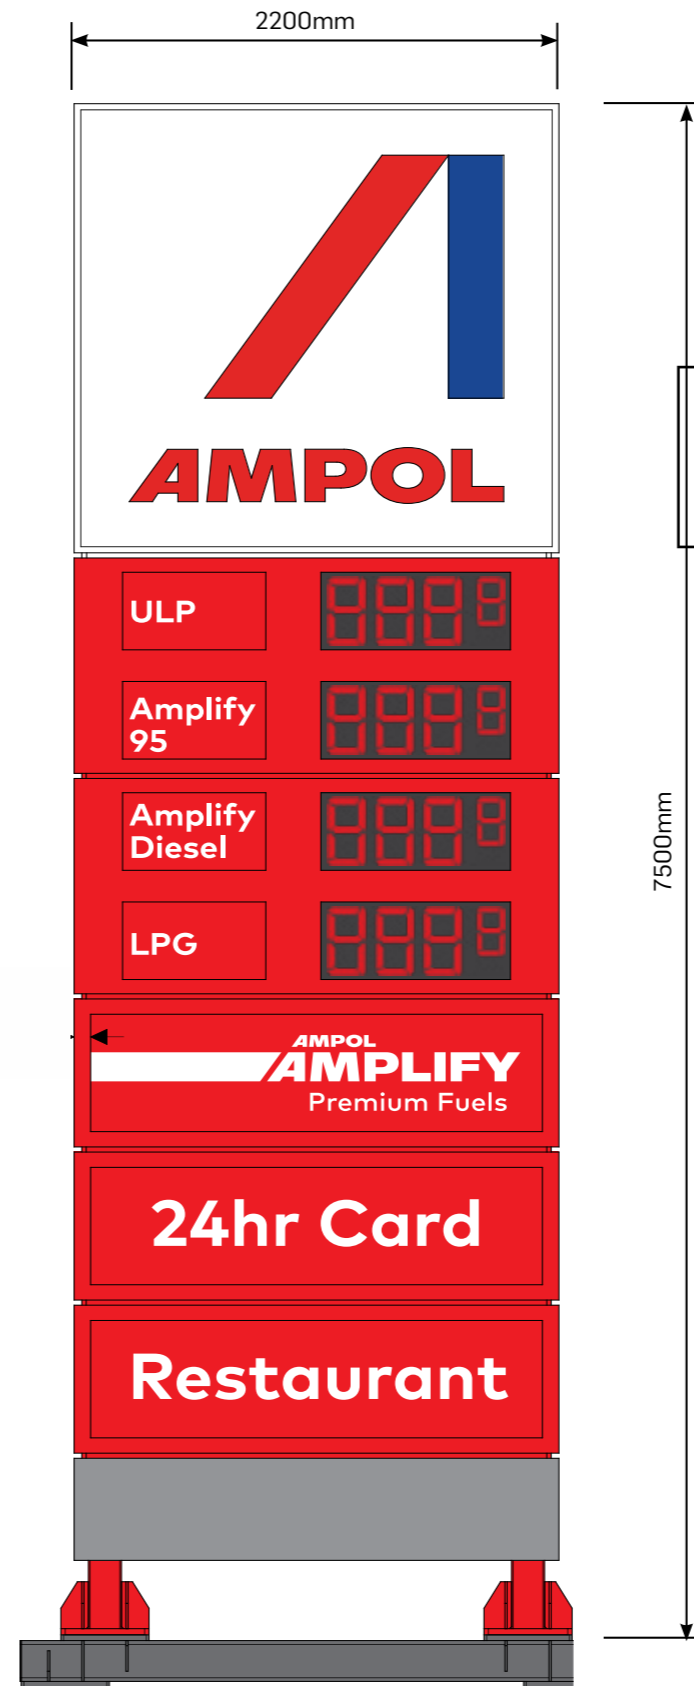

NEW

EXHIBITION COPY
 NOT FOR REPRODUCTION OR DISTRIBUTION
 SUBMISSIONS CLOSE 11 FEBRUARY 2022.

1 MAIN SITE ID SIGN - 1 (EAST)

EXHIBITION COPY
NOT FOR REPRODUCTION OR DISTRIBUTION
SUBMISSIONS CLOSE 11 FEBRUARY 2022.




EXISTING




NEW

2 MAIN SITE ID SIGN - 2 (WEST)

EXHIBITION COPY
NOT FOR REPRODUCTION OR DISTRIBUTION
SUBMISSIONS CLOSE 11 FEBRUARY 2022.

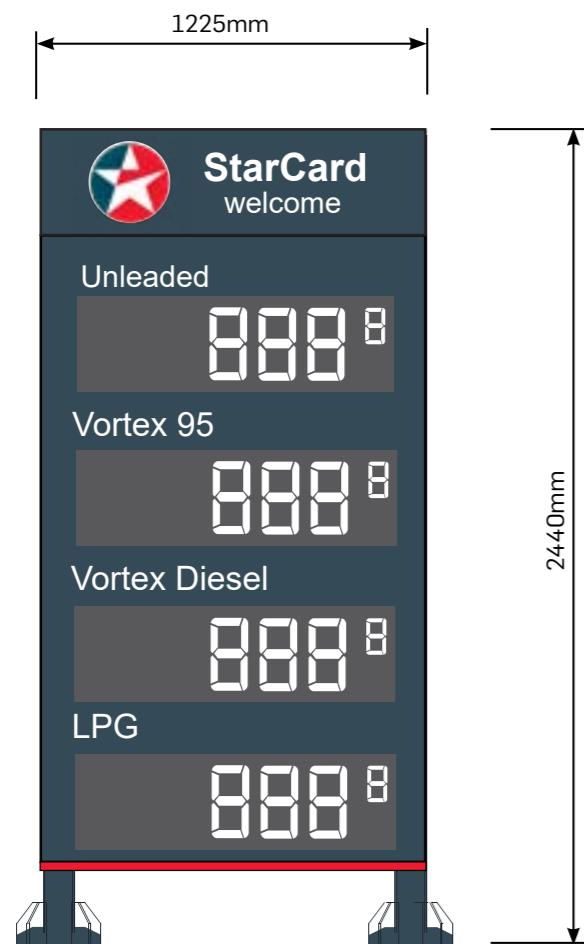


EXISTING

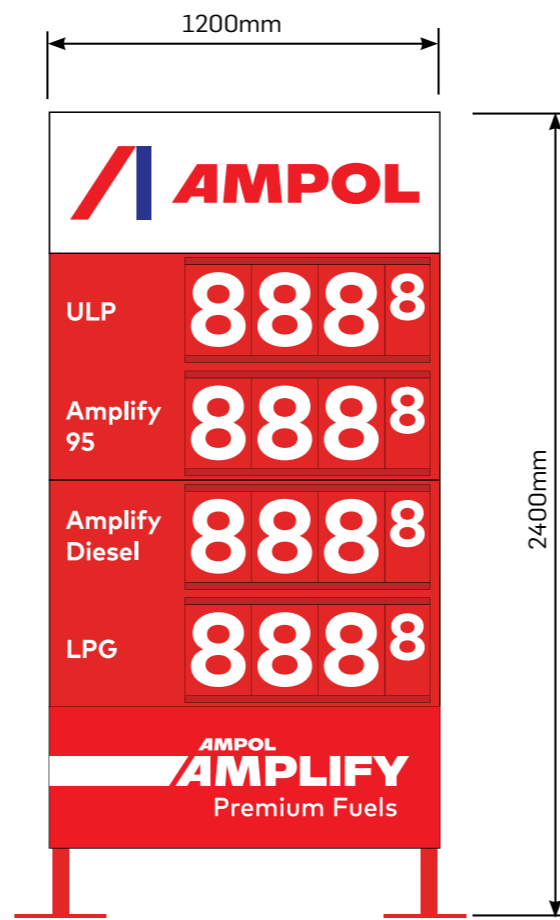


NEW


3 PRICE BOARD

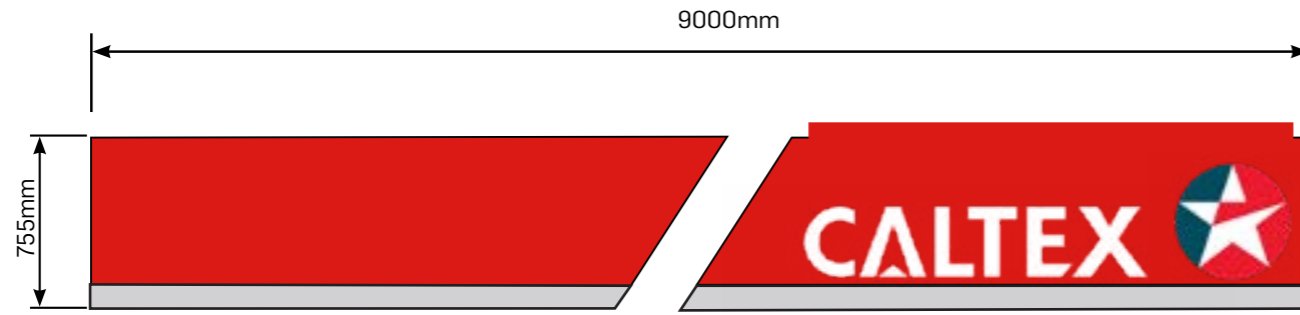


EXISTING (ELEVATION A)

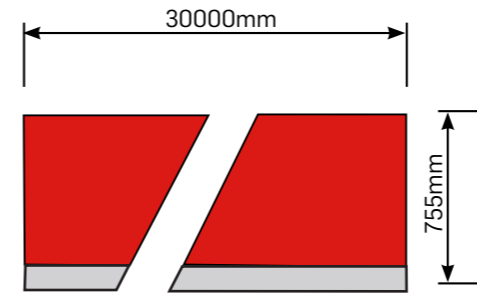


EXISTING (ELEVATION B)

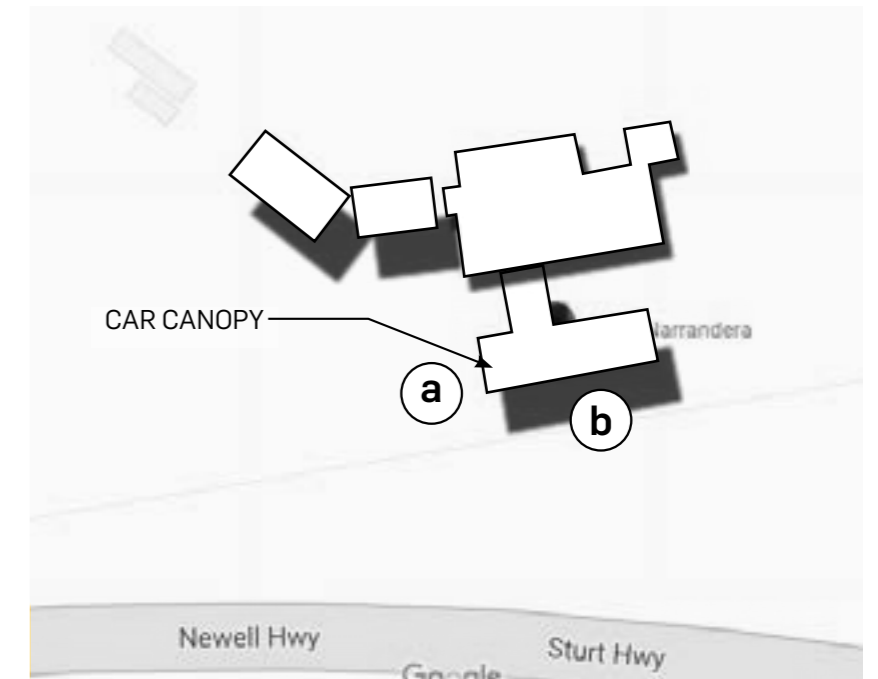

EXHIBITION COPY
 NOT FOR REPRODUCTION OR DISTRIBUTION
 SUBMISSIONS CLOSE 11 FEBRUARY 2022.

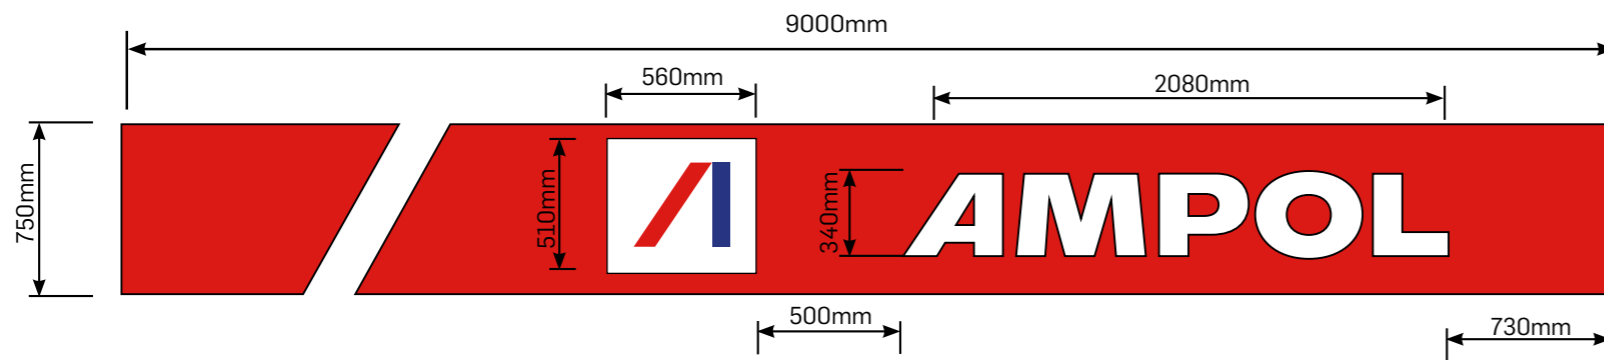


NEW (ELEVATION A)

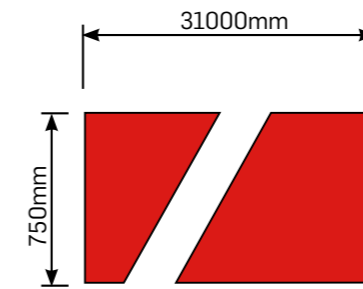


NEW (ELEVATION B)


4 CAR CANOPY SIGNAGE

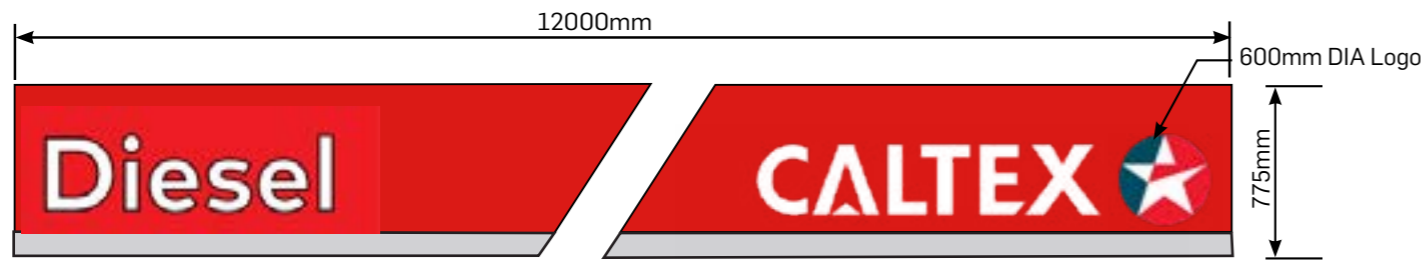


EXISTING DIESEL EAST CANOPY (ELEVATION A)

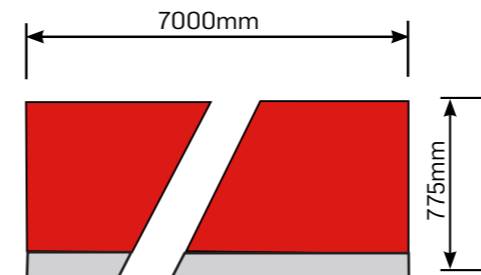



EXISTING DIESEL EAST CANOPY (ELEVATION B)

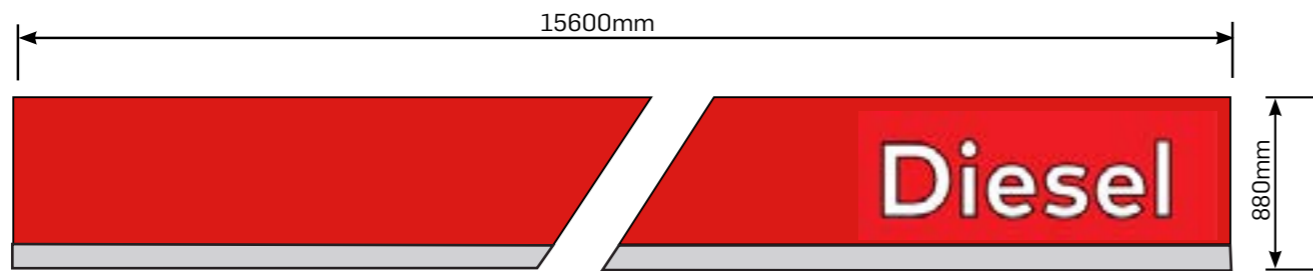


EXISTING DIESEL WEST CANOPY (ELEVATION A)

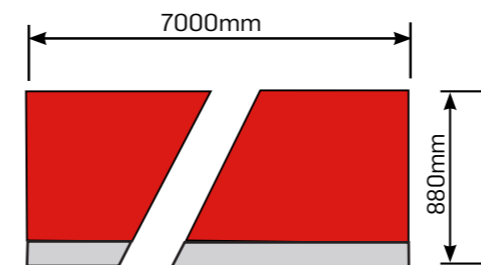

EXISTING DIESEL WEST CANOPY (ELEVATION B)

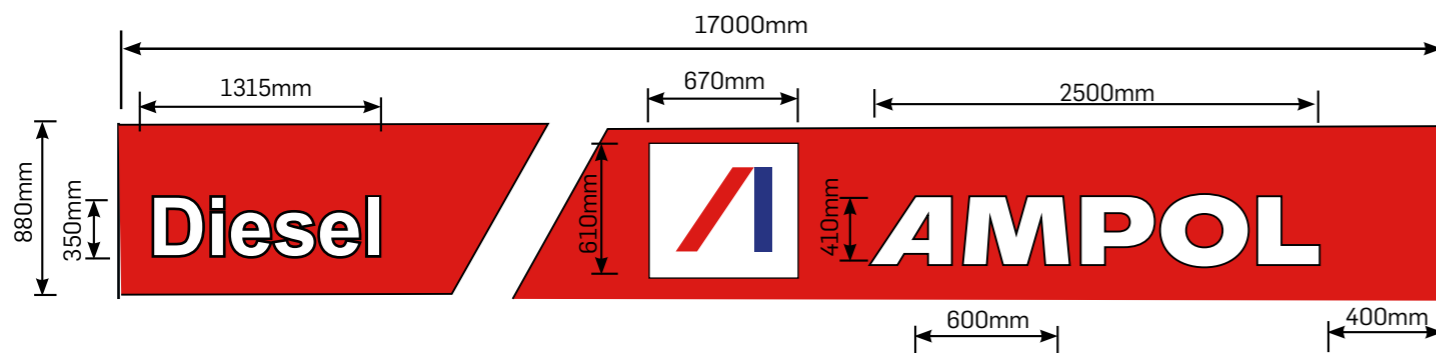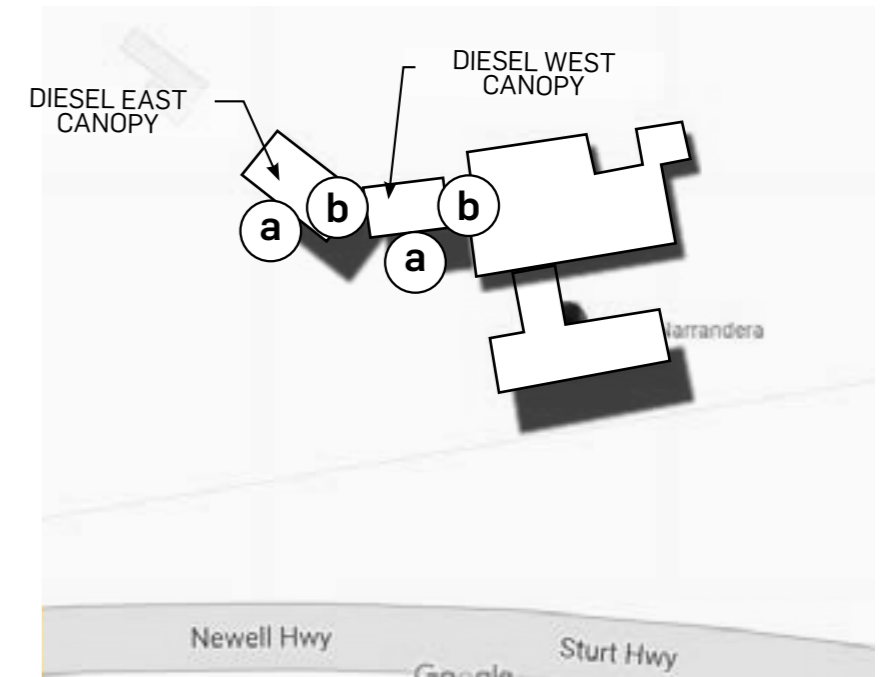


NEW DIESEL EAST CANOPY (ELEVATION A)

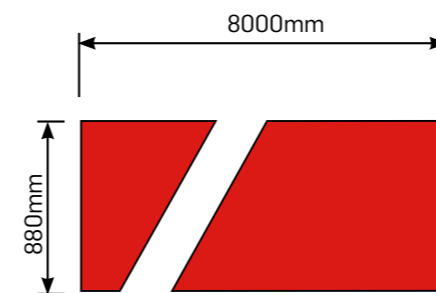


NEW DIESEL EAST CANOPY (ELEVATION B)

EXHIBITION COPY
NOT FOR REPRODUCTION OR DISTRIBUTION
SUBMISSIONS CLOSE 11 FEBRUARY 2022.

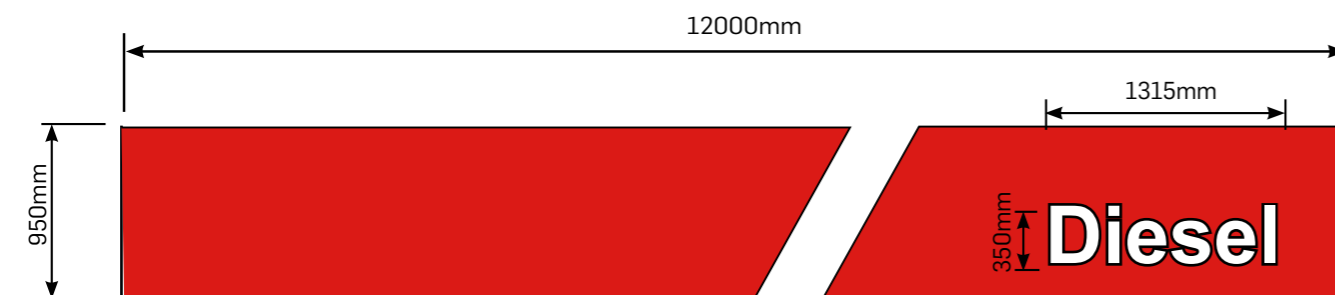


NEW DIESEL WEST CANOPY (ELEVATION A)

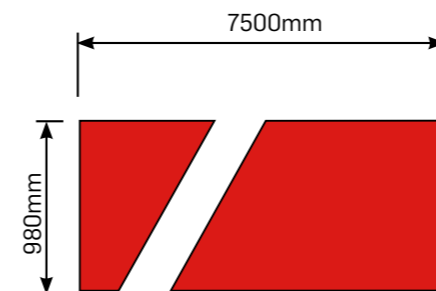


NEW DIESEL WEST CANOPY (ELEVATION B)

5 CAR CANOPY SIGNAGE

EXHIBITION COPY
NOT FOR REPRODUCTION OR DISTRIBUTION
SUBMISSIONS CLOSE 11 FEBRUARY 2022.

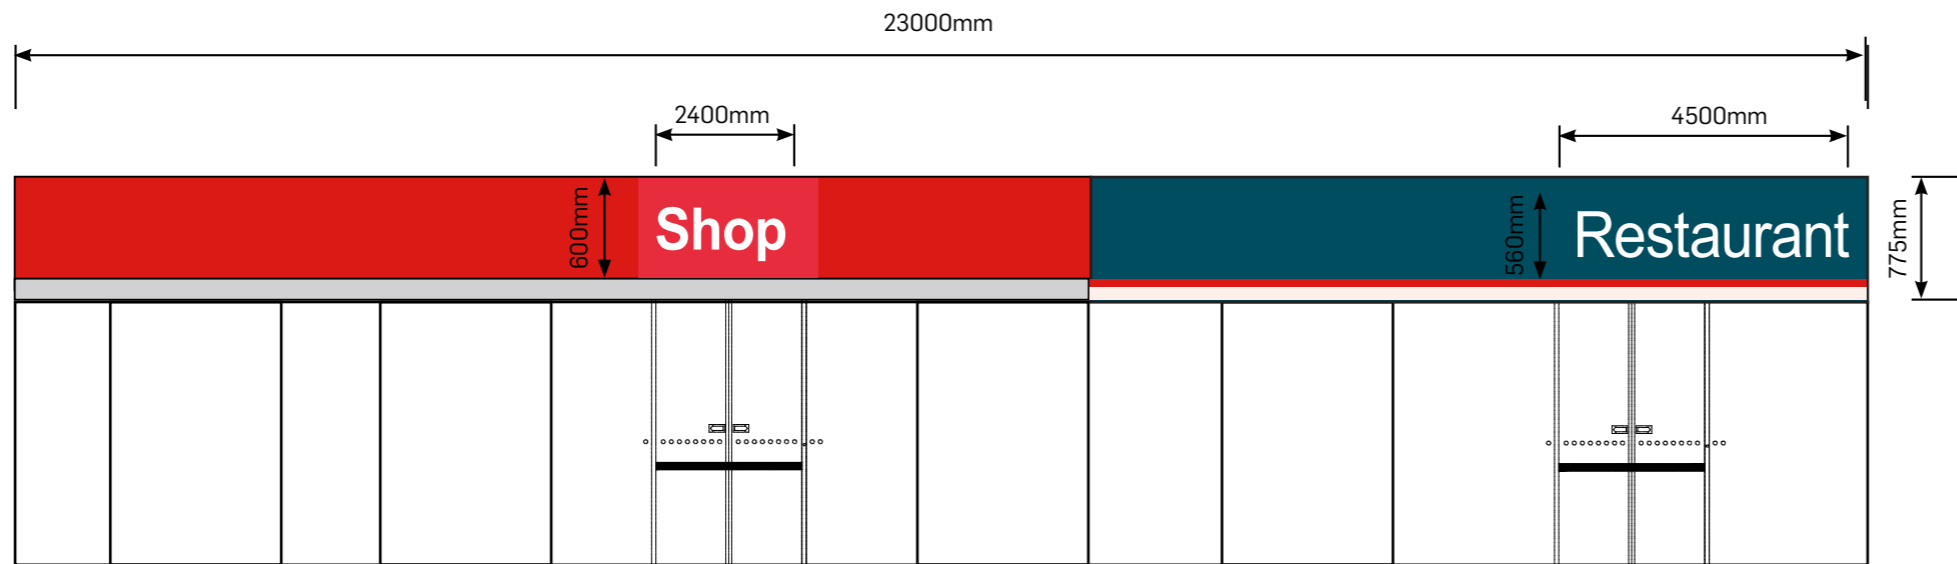

EXISTING

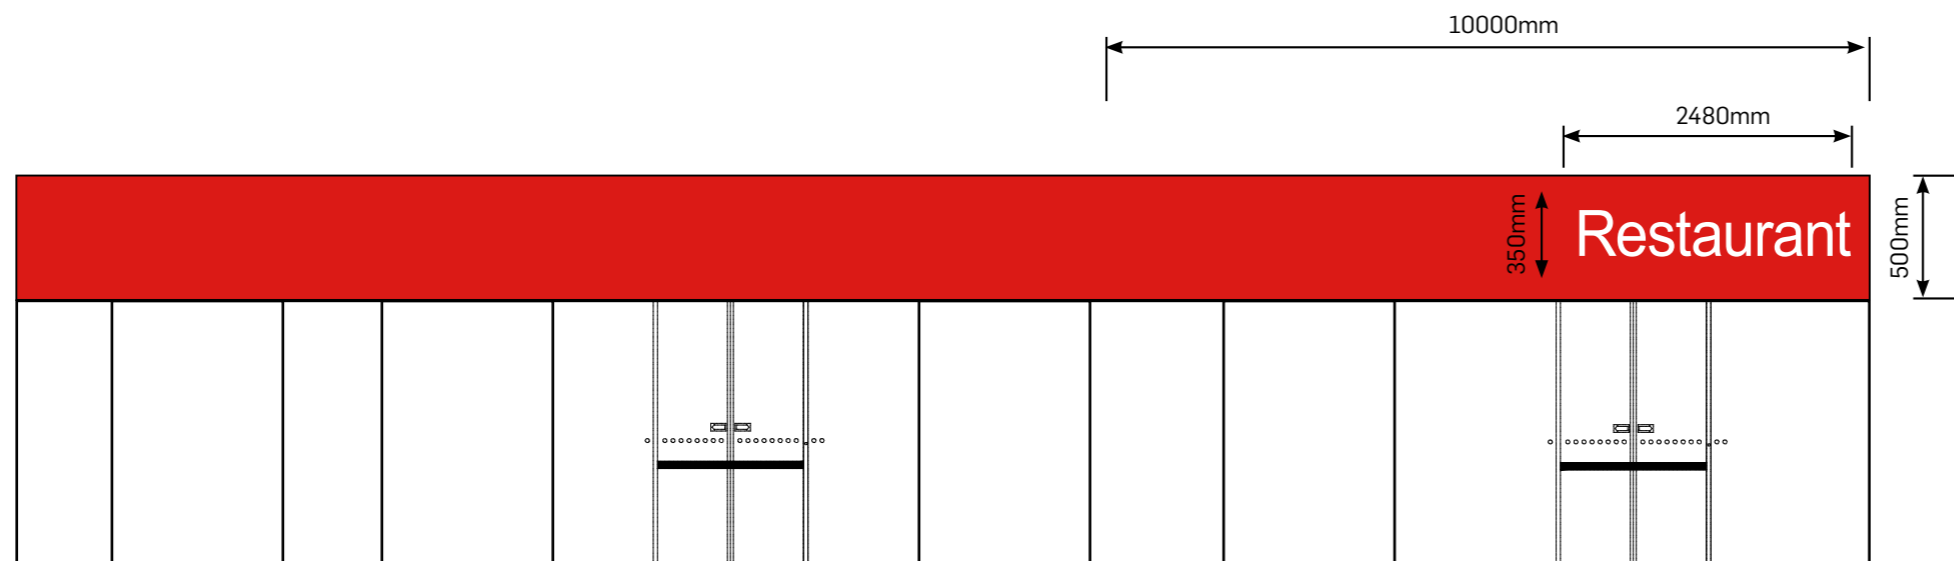


NEW


6 SHOPFRONT SIGNAGE



EXHIBITION COPY
NOT FOR REPRODUCTION OR DISTRIBUTION
SUBMISSIONS CLOSE 11 FEBRUARY 2022.

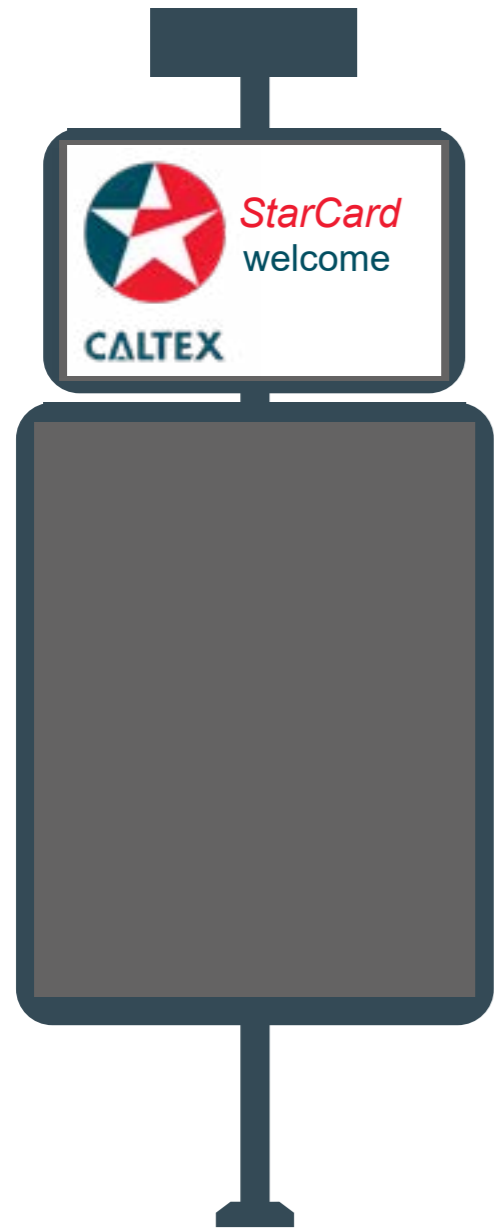

EXISTING

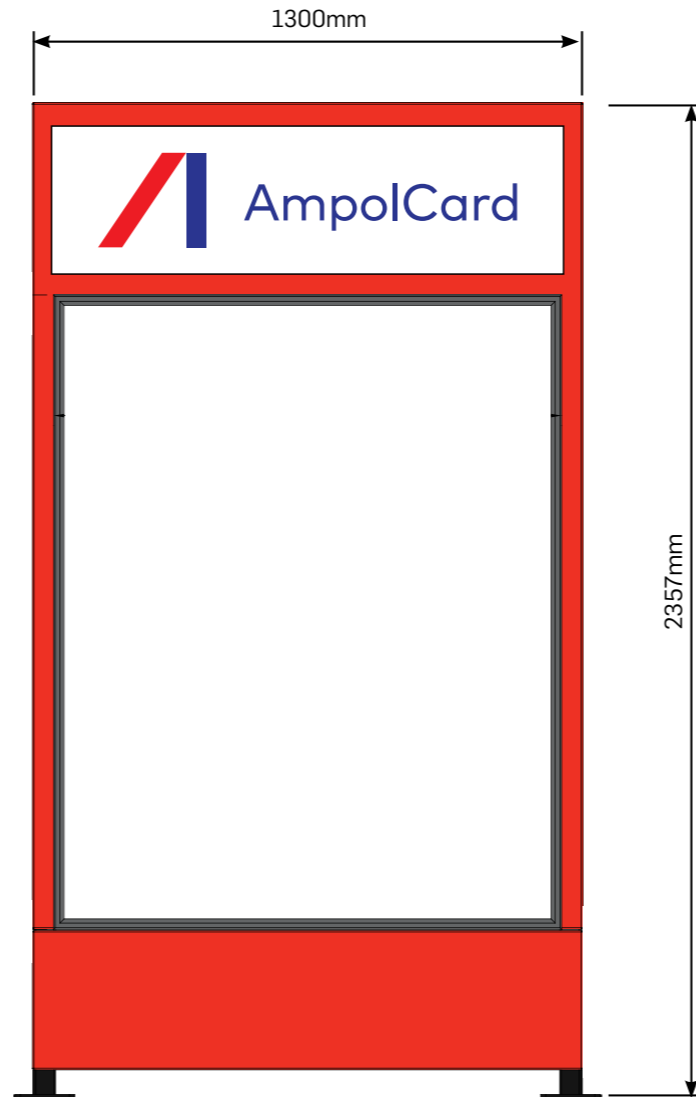

NEW

7 PROMO BOARD